



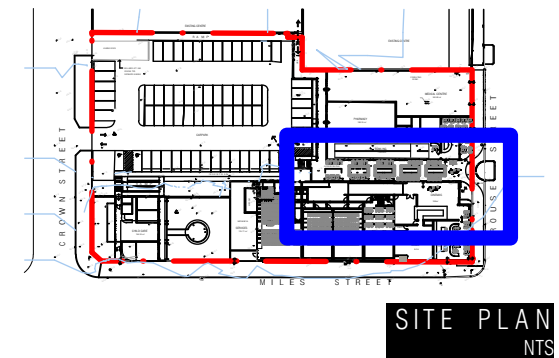

Albizia julibrissin Persian Silk Tree

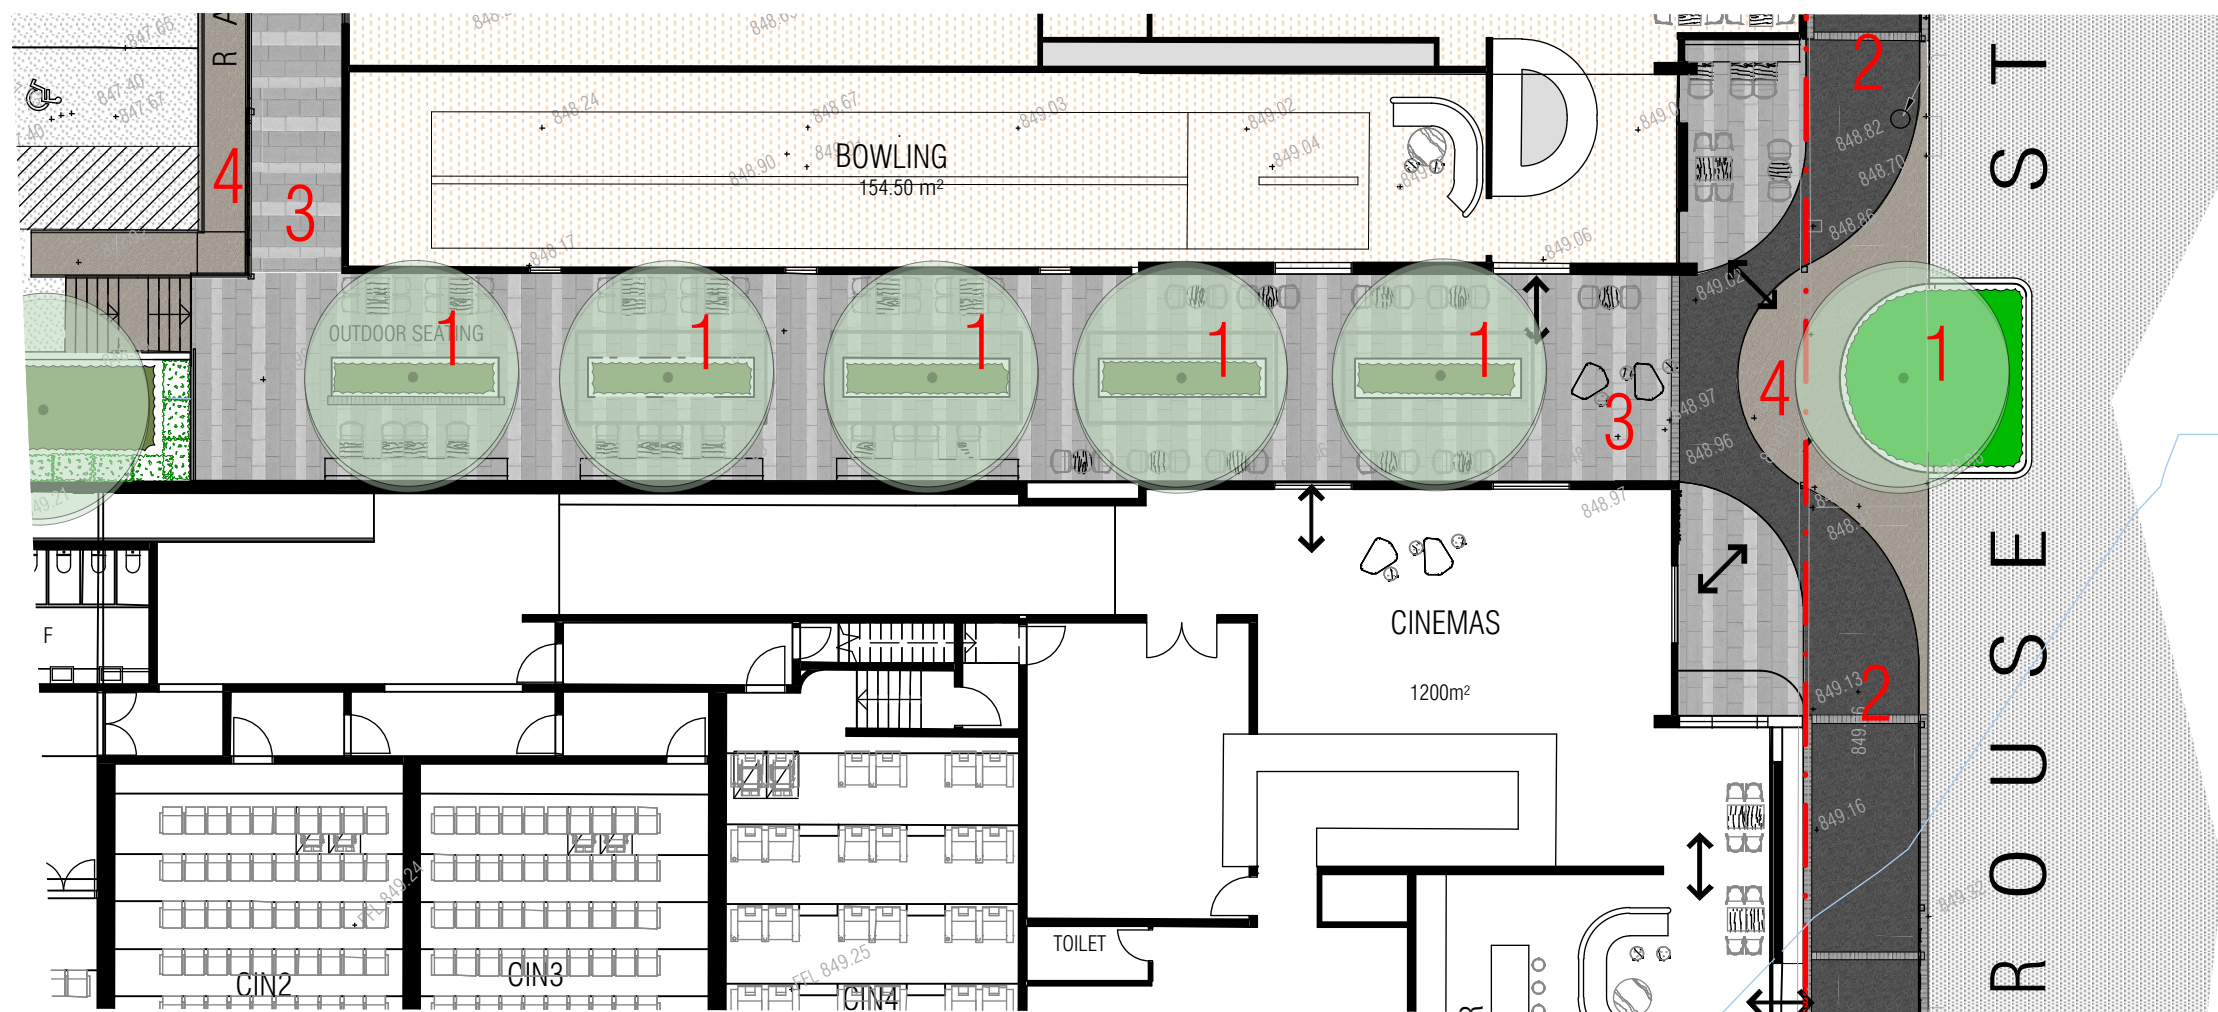


Asphalt paving with brick banding



Selected concrete paving



Exposed concrete paving

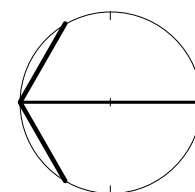

SCALE :	1:300@A3
PROJECT :	21047
DATE :	SEPT 2021
DWG FILE :	21047_L1.mcd
DRAWN :	TA

TITLE:

Proposed Cinemas /Childcare/ Medical Centre
148 Rouse Street
TENTERFIELD

DWG NO:

Landscape Masterplan-Materials

M2





Albizia julibrissin



Pyrus 'Capital'



Jacaranda mimosifolia



Pistacia chinensis



Murraya paniculata



Viburnum odoratissimum 'Awabuki'



Raphiolepis 'Snow Maiden'



Grevillea lanigera



SCALE :	
PROJECT :	21047
DATE :	SEPT 2021
DWG FILE :	21047_L1.mcd
DRAWN :	TA

TITLE:
Proposed Cinemas /Childcare/ Medical Centre
148 Rouse Street
TENTERFIELD

Landscape Masterplan-Planting Images

DWG NO :

M3