


STAGE 1

- CINEMAS
- LANEWAY, CONNECTION TO EXISTING CENTRE
CANOPY TO ROUSE STREET FOOTPATH
- CARPARK AREA

STAGE 2 (FUTURE STAGE)

- CAFE/ RESTAURANT/ BOWLING
PHARMACY/ MEDICAL CENTRE
CANOPY TO ROUSE ST FOOTPATH
- CHILD CARE CENTRE

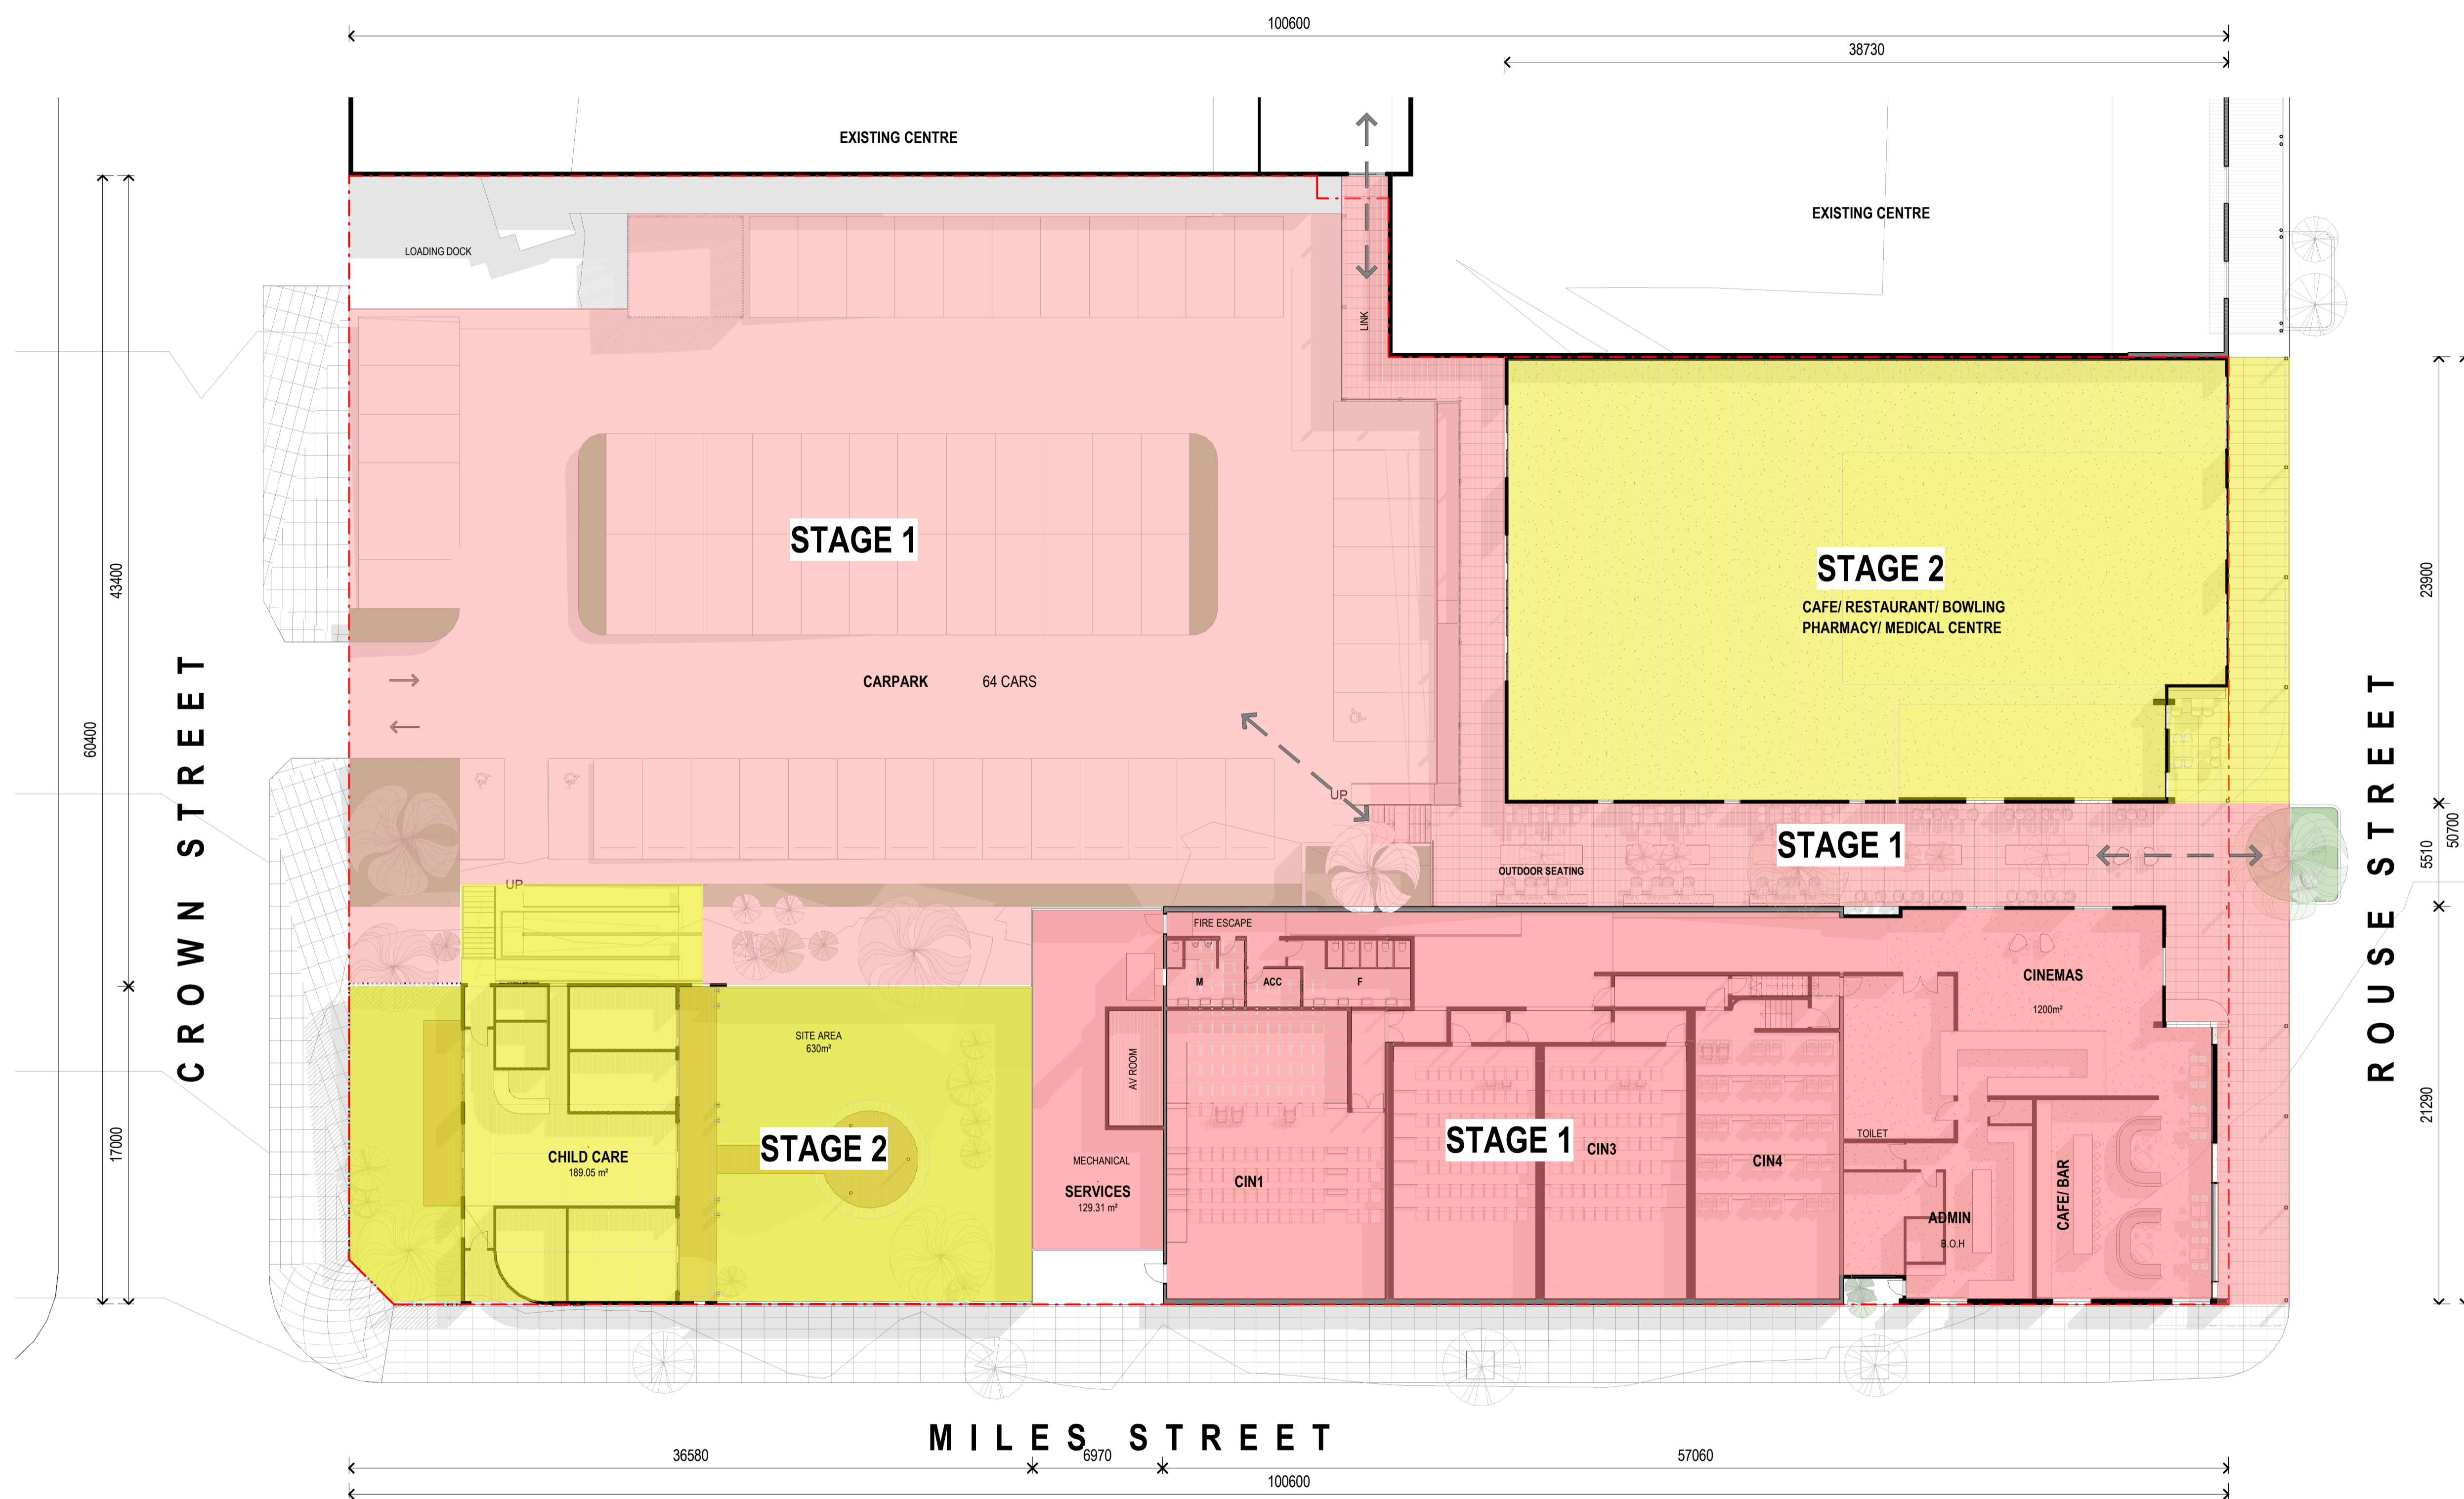

STAGING PLAN
SCALE 1:200

No.	Revision or reason for issue	Date
1	DA SUBMISSION	07.10.21

Client	CHRIS HSU		
Project	CINEMAS		
Address	148 ROUSE ST, TENTERFIELD		
Title	STAGING PLAN		
Date	07.10.21	Drawn	TP
Scale on A1	As indicated		
Drawing No.	DA02	Rev	