


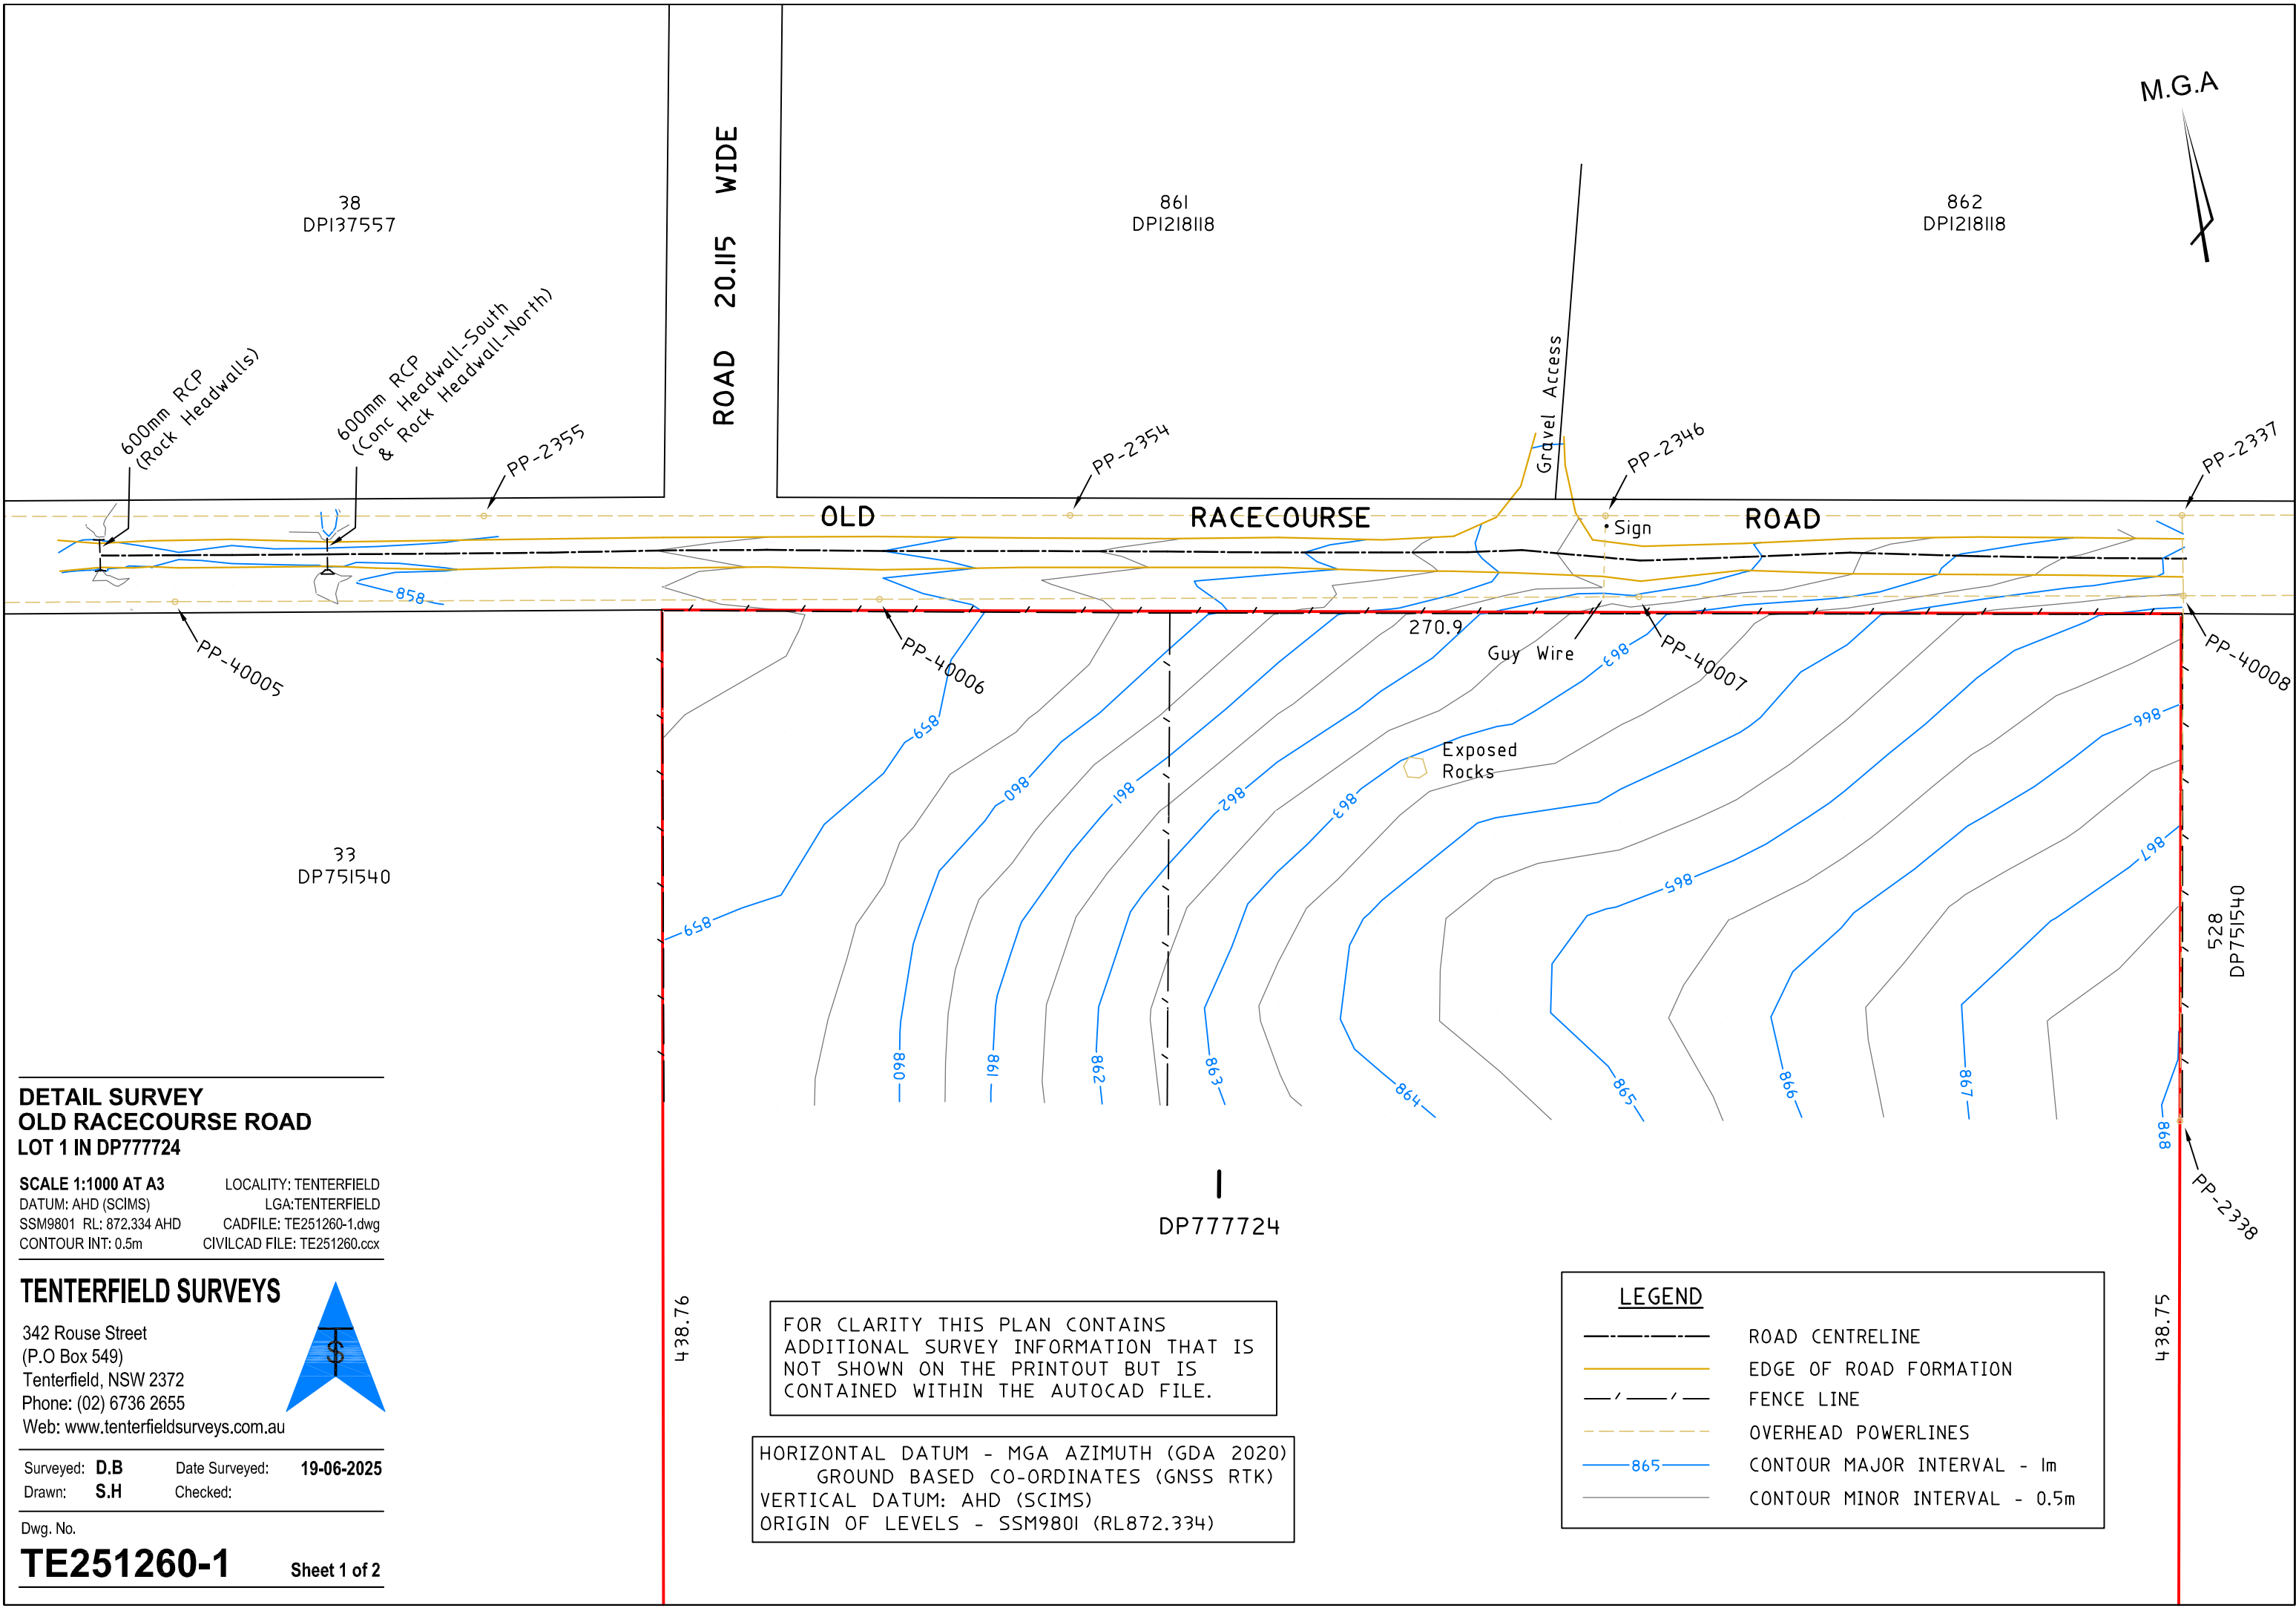

**DETAIL SURVEY  
OLD RACECOURSE ROAD  
LOT 1 IN DP777724**

**SCALE 1:1000 AT A3**  
DATUM: AHD (SCIMS)  
SSM9801 RL: 872.334 AHD  
CONTOUR INT: 0.5m

LOCALITY: TENTERFIELD  
LGA: TENTERFIELD  
CADFILE: TE251260-1.dwg  
CIVILCAD FILE: TE251260.ccx

**TENTERFIELD SURVEYS**

342 Rouse Street  
(P.O Box 549)  
Tenterfield, NSW 2372  
Phone: (02) 6736 2655  
Web: [www.tenterfieldsurveys.com.au](http://www.tenterfieldsurveys.com.au)

Surveyed: **D.B**      Date Surveyed: **19-06-2025**  
Drawn: **S.H**      Checked:


Dwg. No.  
**TE251260-1**      Sheet 1 of 2

FOR CLARITY THIS PLAN CONTAINS  
ADDITIONAL SURVEY INFORMATION THAT IS  
NOT SHOWN ON THE PRINTOUT BUT IS  
CONTAINED WITHIN THE AUTOCAD FILE.

HORIZONTAL DATUM - MGA AZIMUTH (GDA 2020)  
GROUND BASED CO-ORDINATES (GNSS RTK)  
VERTICAL DATUM: AHD (SCIMS)  
ORIGIN OF LEVELS - SSM9801 (RL872.334)

**LEGEND**

- ROAD CENTRELINE
- EDGE OF ROAD FORMATION
- FENCE LINE
- OVERHEAD POWERLINES
- CONTOUR MAJOR INTERVAL - 1m
- CONTOUR MINOR INTERVAL - 0.5m

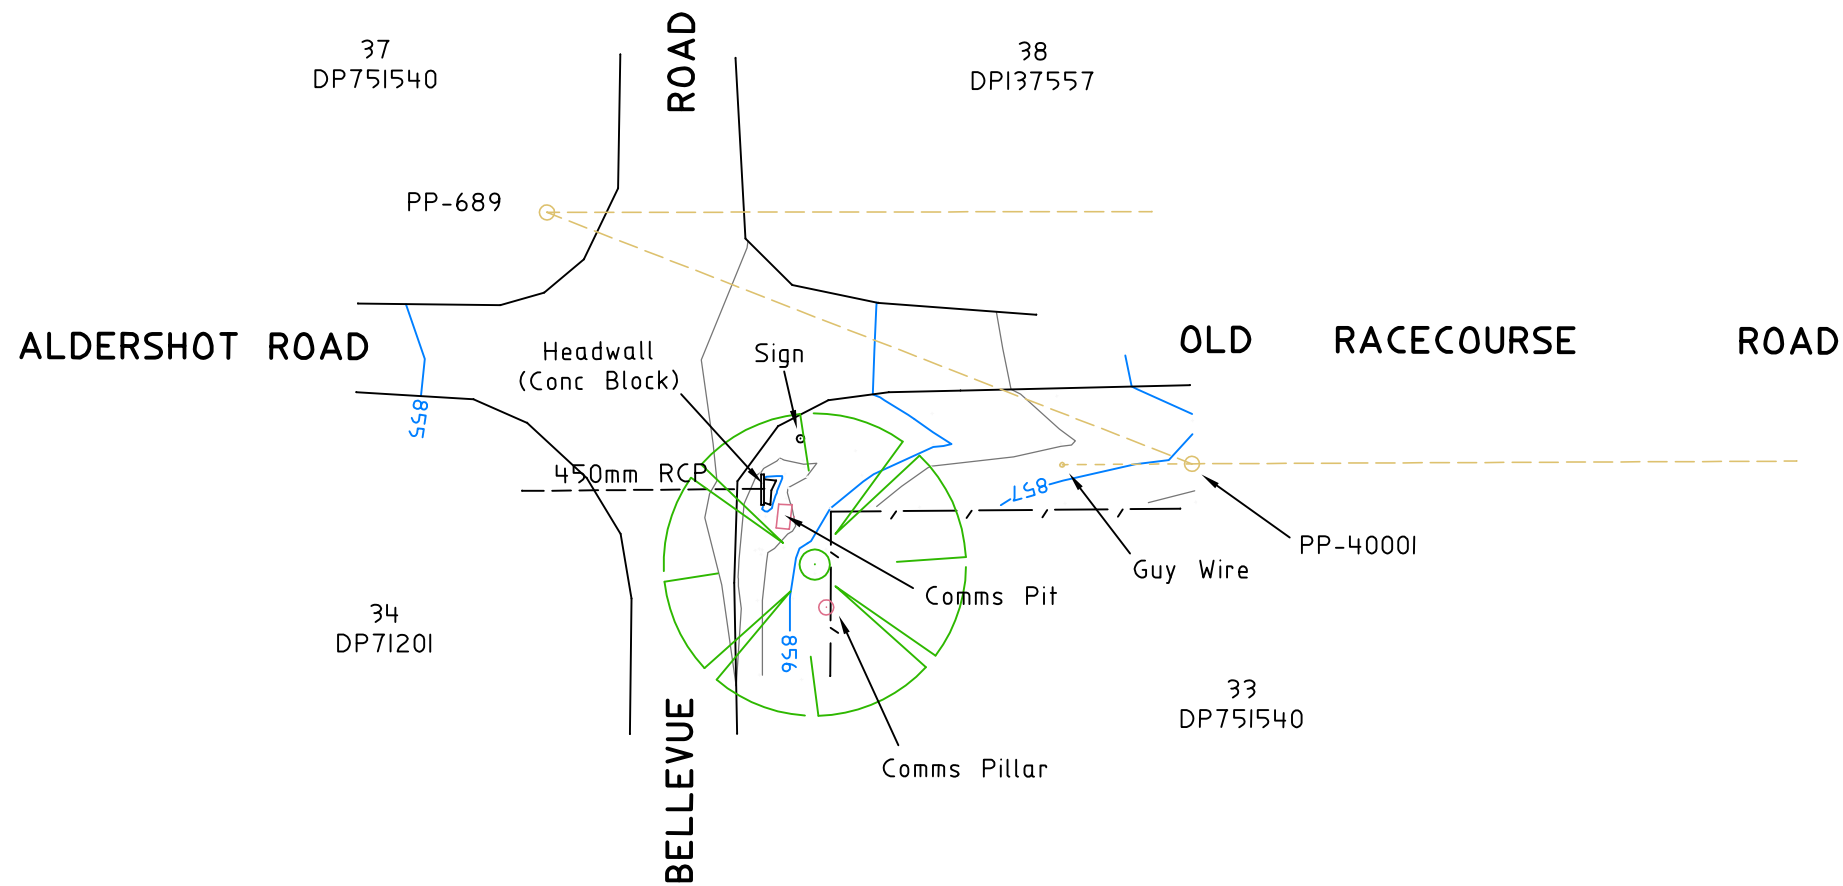

FOR CLARITY THIS PLAN CONTAINS  
ADDITIONAL SURVEY INFORMATION THAT IS  
NOT SHOWN ON THE PRINTOUT BUT IS  
CONTAINED WITHIN THE AUTOCAD FILE.

HORIZONTAL DATUM - MGA AZIMUTH (GDA 2020)  
GROUND BASED CO-ORDINATES (GNSS RTK)  
VERTICAL DATUM: AHD (SCIMS)  
ORIGIN OF LEVELS - SSM9801 (RL872.334)

#### LEGEND

- EDGE OF BITUMEN
- FENCE LINE
- OVERHEAD POWERLINES
- CONTOUR MAJOR INTERVAL - 1m
- CONTOUR MINOR INTERVAL - 0.5m
- TREE

#### DETAIL SURVEY INTERSECTION OF OLD RACECOURSE ROAD & BELLEVUE ROAD - LOT 33 IN DP751540

SCALE 1:500 AT A3 LOCALITY: TENTERFIELD  
DATUM: AHD (SCIMS) LGA: TENTERFIELD  
SSM9801 RL: 872.334 AHD CADFILE: TE251260-1.dwg  
CONTOUR INT: 0.5m CIVILCAD FILE: TE251260.ccx

#### TENTERFIELD SURVEYS

342 Rouse Street  
(P.O. Box 549)  
Tenterfield, NSW 2372  
Phone: (02) 6736 2655  
Web: [www.tenterfieldsurveys.com.au](http://www.tenterfieldsurveys.com.au)

Surveyed: **D.B** Date Surveyed: **19-06-2025**  
Drawn: **S.H** Checked:

Dwg. No.  
**TE251260-1** Sheet 2 of 2