

M.G.A




825
DP1284257

827
DP1284257

828
DP1284257

621
DP1192478

NEAGLES LANE

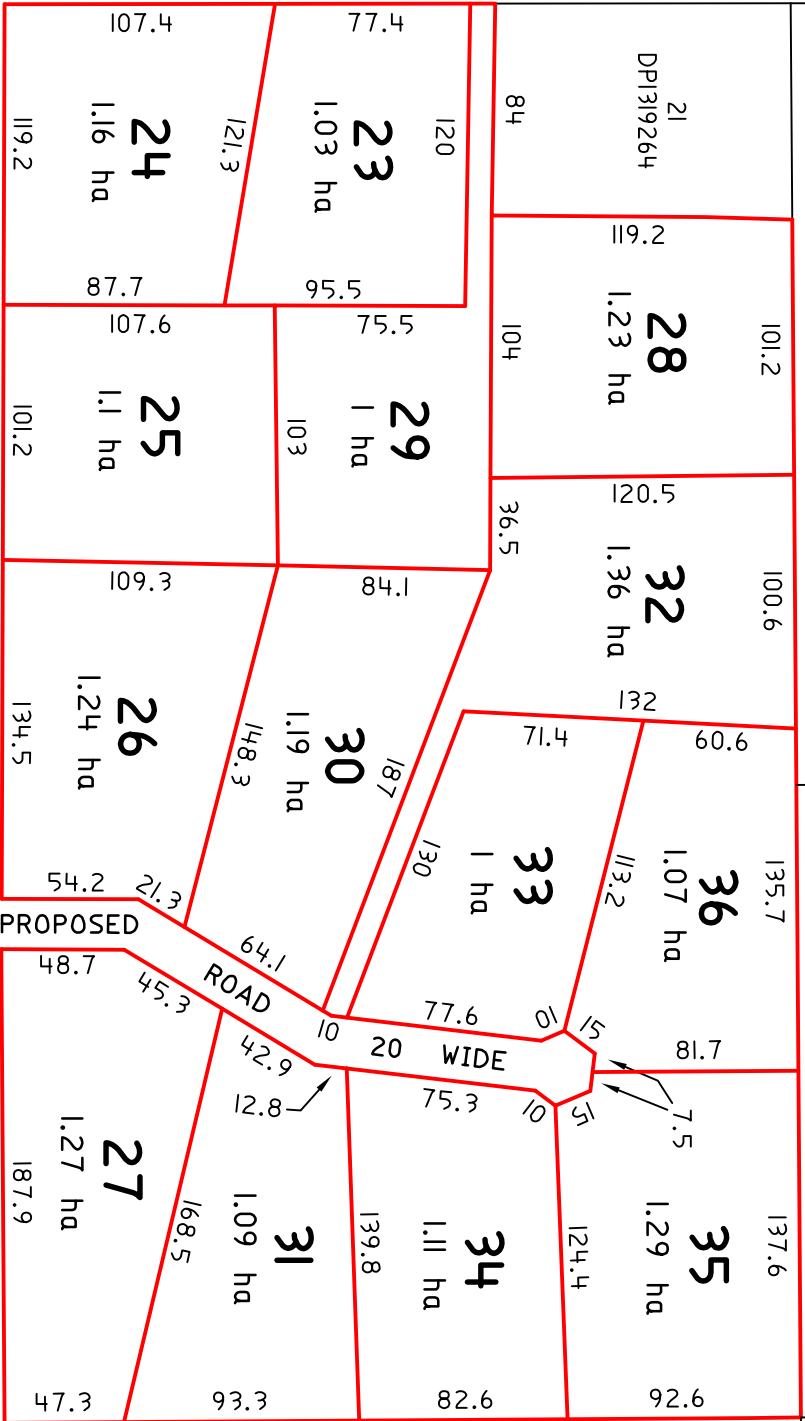

ROAD 10.06 WIDE

7046
DP1126233

STAGING

- STAGE 1 - LOTS 23 to 27 & RESIDUE
- STAGE 2 - LOT 28 & 29 & RESIDUE
- STAGE 3 - LOT 30 to 34 RESIDUE
- STAGE 4 - LOT 35 & 36


MOUNT

MCKENZIE

ROAD

TENTERFIELD SURVEYS

342 Rouse Street
 (P.O. Box 549)
 Tenterfield, NSW 2372
 Phone: (02) 6736 2655
 Web: www.tenterfieldsurveys.com.au

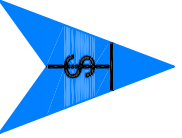

PROPOSED SUBDIVISION OF

LOT 22 IN DP1319264
MOUNT MCKENZIE ROAD
- TENTERFIELD -

Parish: TENTERFIELD, County: CLIVE

SCALE: 1:3000 @ A4
 LGA: TENTERFIELD
 LOCALITY: TENTERFIELD
 SURVEYED: S.H
 DRAWN: 05/09/2025
 DATE: TE251213
 COGO: TE251213-2
 Dwg. No.